


HURTS  
FIREPLACE FOUNDATIONS


NORTH

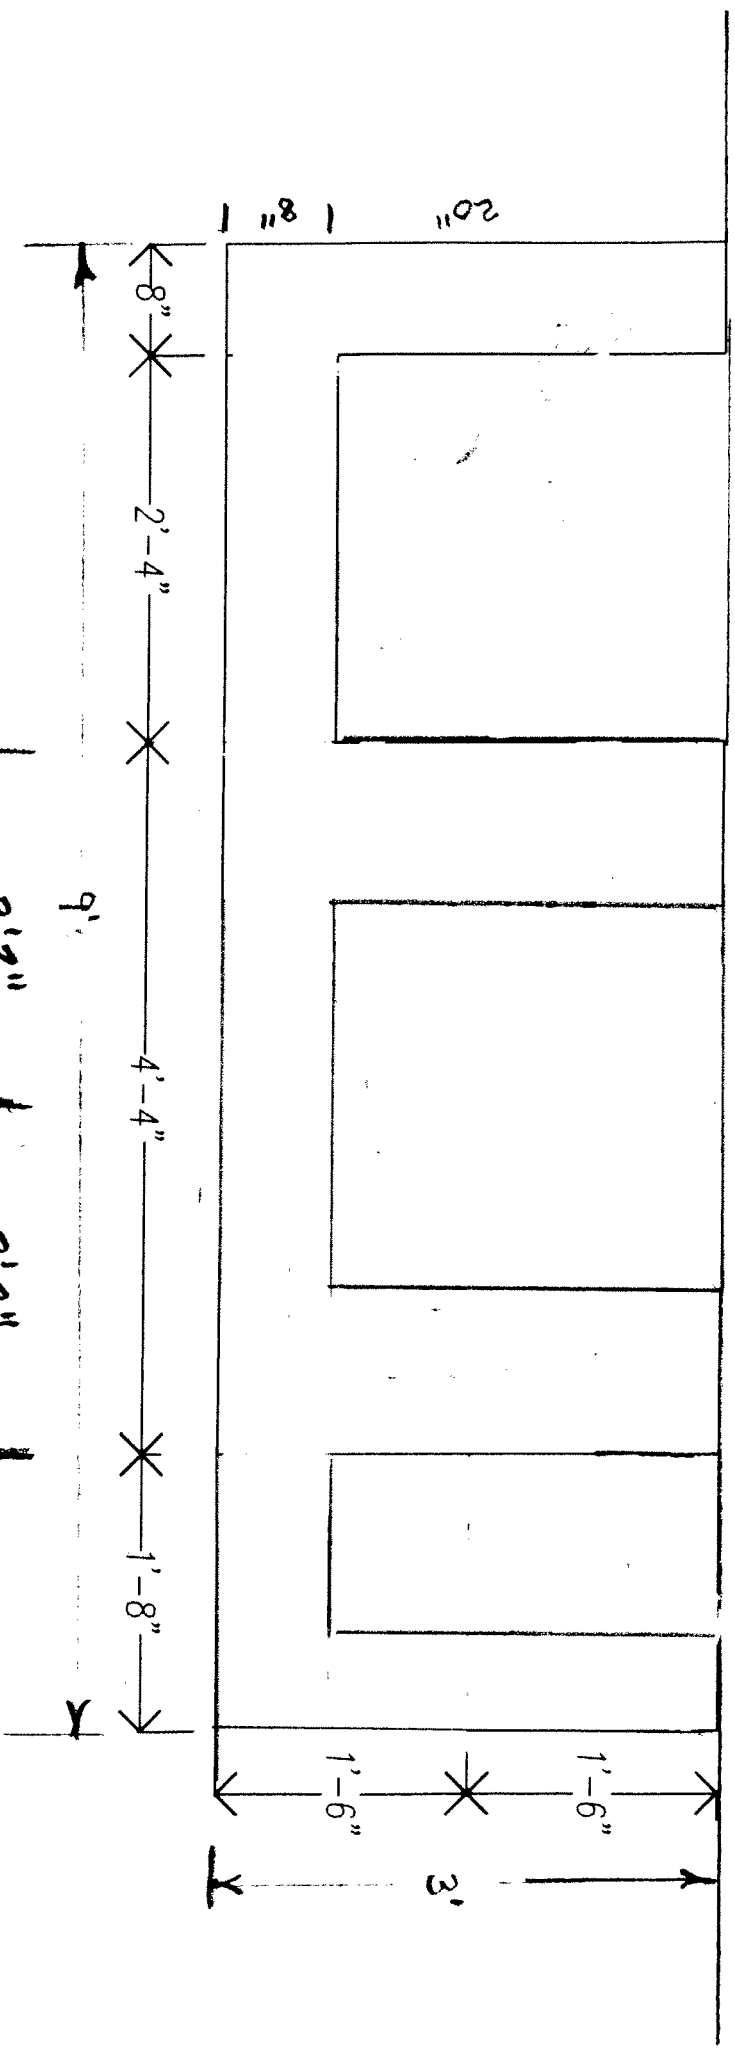


SOUTH

HUNTS  
 FIREPLACE FOUNDATION

NORTH

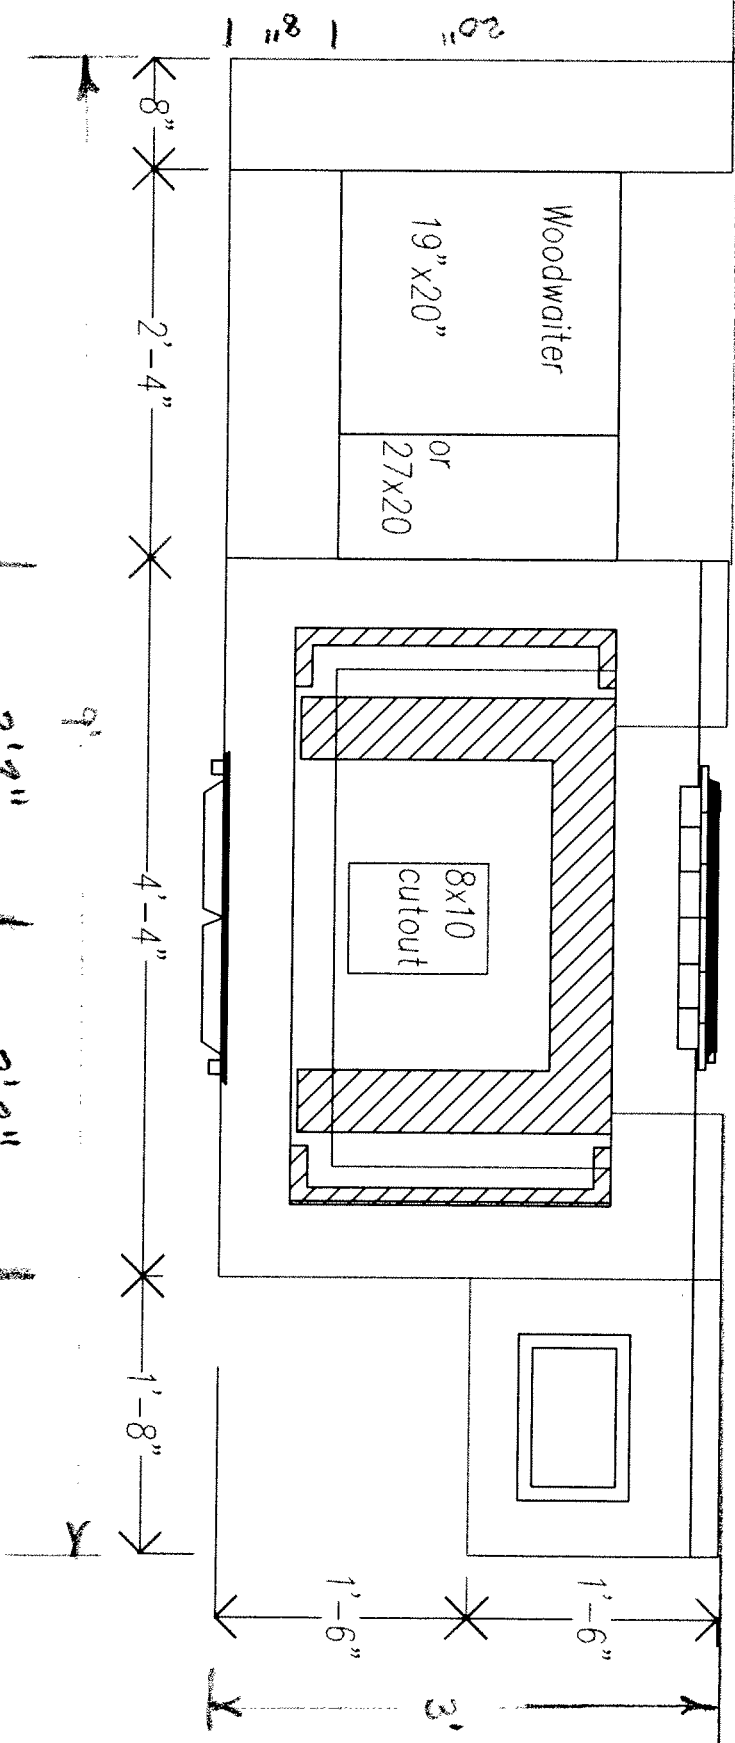

SOUTH

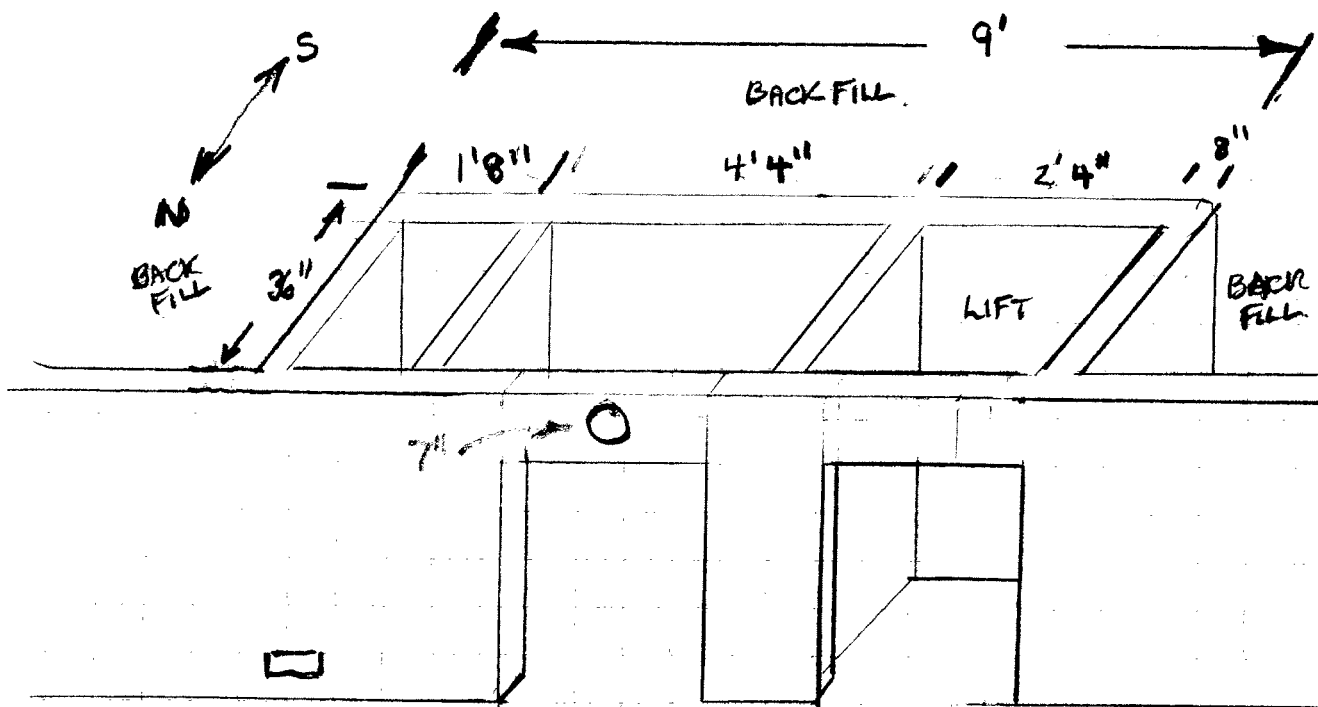

LOWER LEVEL FLOOR.


4'4" SECTION

CENTRED ON HOUSE

NORTH



LOWER LEVEL

LIFT

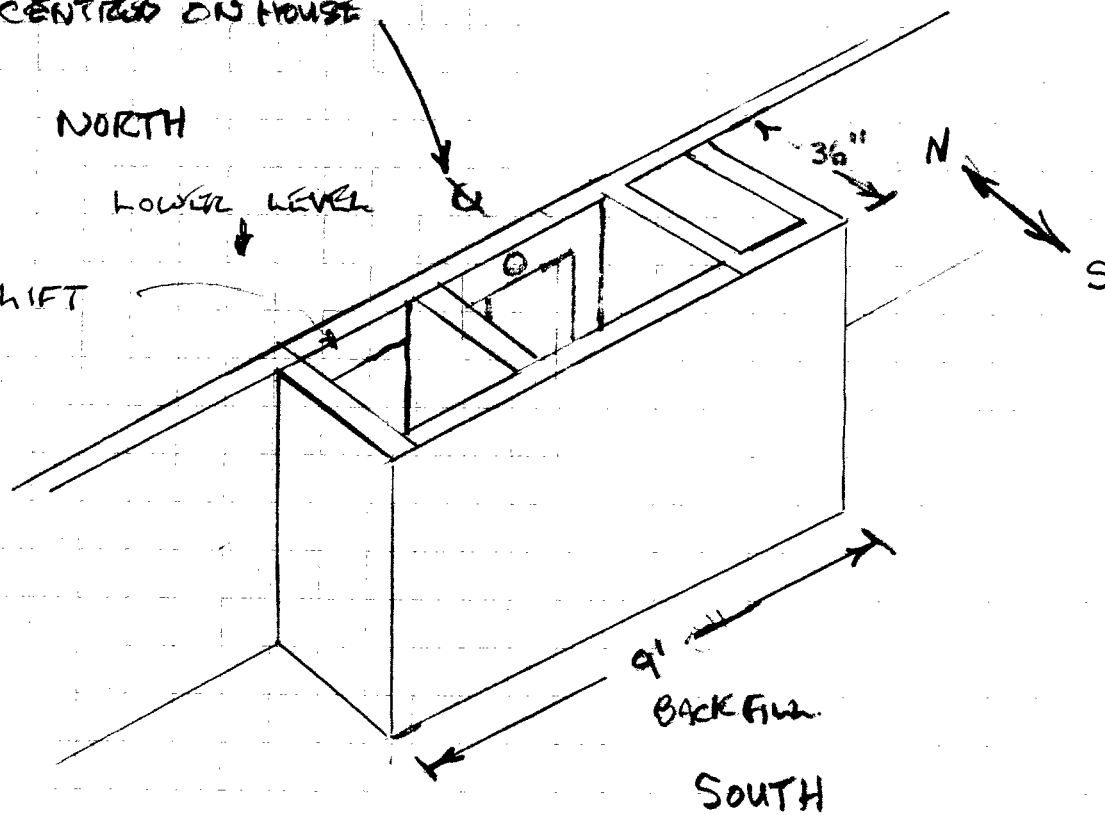

HUNT

CONCEPT DRAWING  
NOT TO SCALE

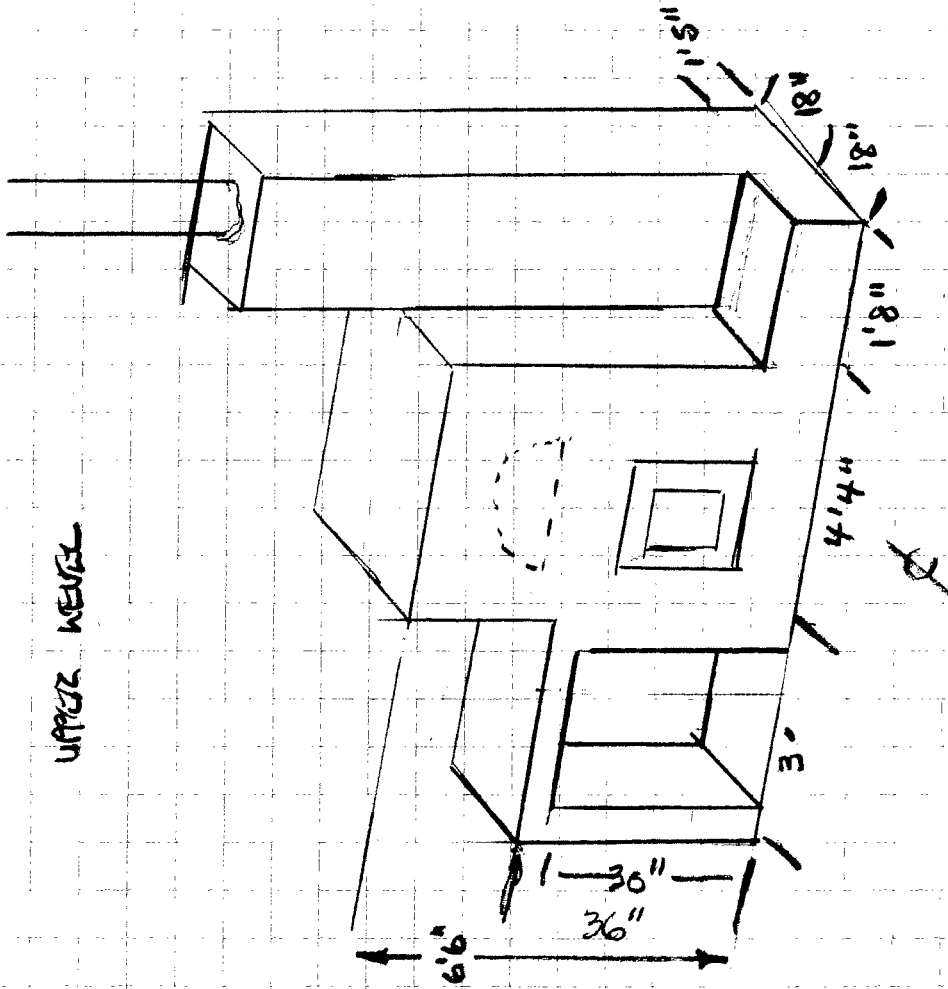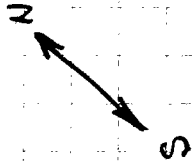


UPPER LEVEL

ON GRADE  
SUB

14'6"

6'4"

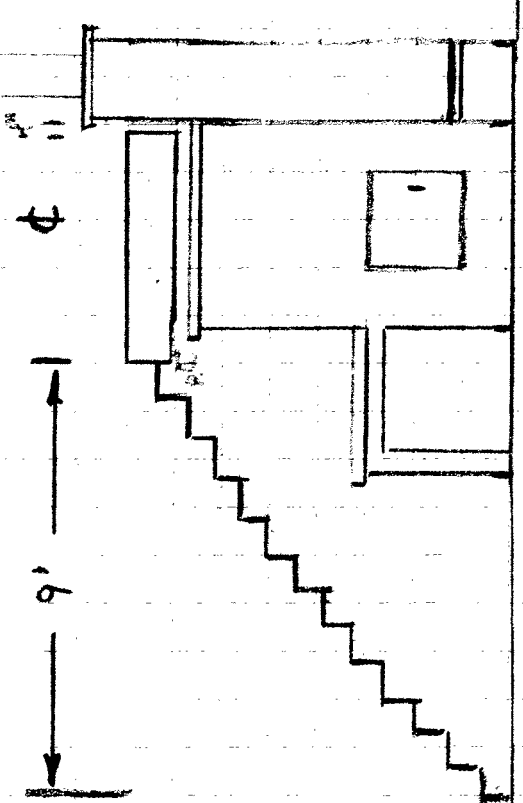

4'8"

9'

3' | 26" | 26" | 18"

φ